



# BLOSSOM TIME PARK IMPROVEMENTS

## VILLAGE OF PEWAMO

### LEGEND

- 1 New Playground & Swing Set Ages 2-5 and 5-12 yrs
- 2 Improved Playground ages 2-5 yrs
- 3 Improved Playground Mulch Surface with Concrete Edge
- 4 New 6' Wide Universal Access Concrete Walking Paths
- 5 New Asphalt Parking
- 6 Improved Asphalt Parking
- 7 New 7' Wide Concrete Walks Along Parking
- 8 Improved Tennis and New Pickleball Courts
- 9 Renovated Restrooms
- 10 Existing Bleachers with New Concrete Pad (4 Typ)
- 11 New Benches (5 Typ)
- 12 New Bike Racks (6 Typ)
- 13 New Trash Receptacles (5 Typ)
- 14 New Shade Trees (Typ)
- 15 New Flowering Trees (Typ)
- 16 Possible Electric Charge Stations

Parking Provided: 179 Spaces (11 BF)  
 Existing Parking: Approx. +/- 85 Spaces

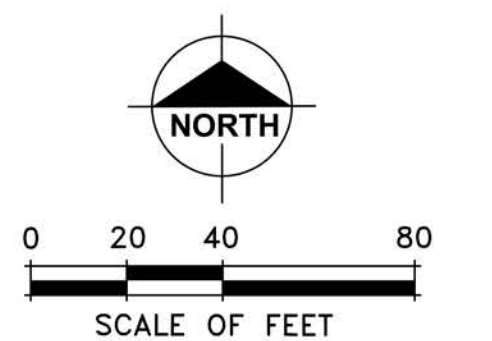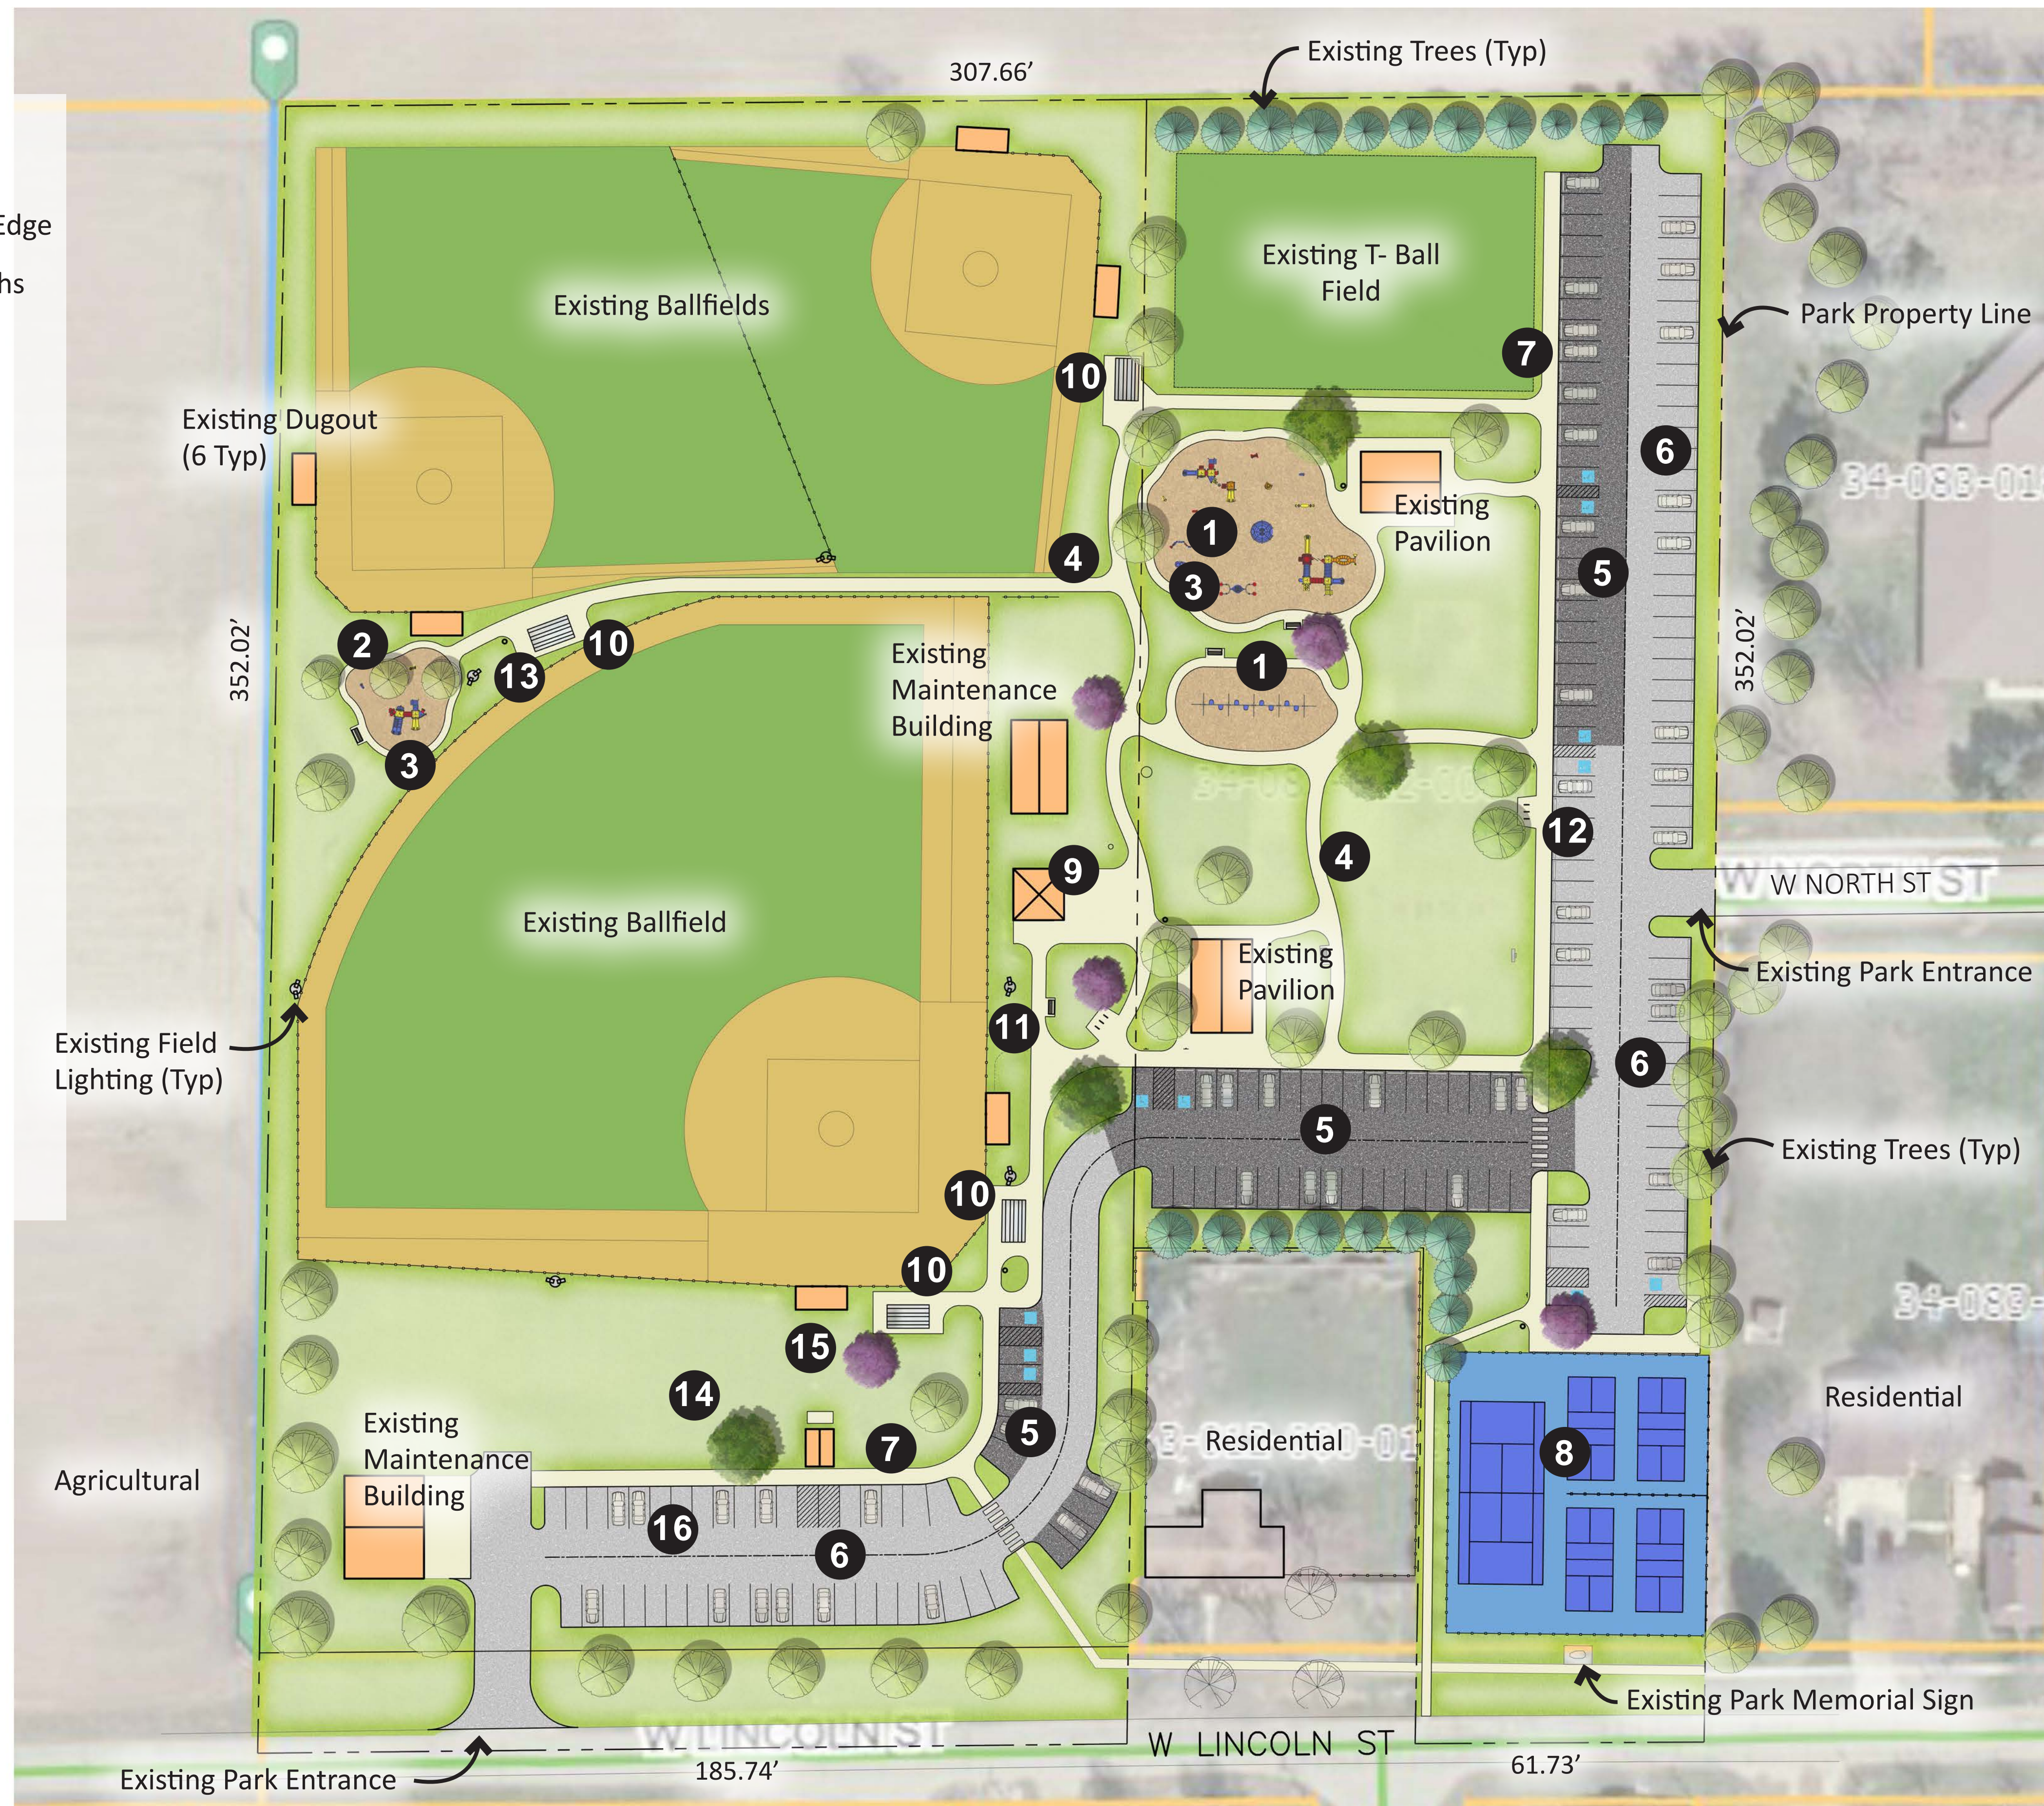

May 10, 2023



Village of  
**Pewamo**

**RJM DESIGN**  
 Land Planning • Landscape Architecture

1971 E. Beltline Ave NE, Suite 217  
 Grand Rapids, MI 49525  
 Ph: (616) 336-6071  
 www.rjm-design.com